



New York State
DEPARTMENT OF STATE
Division of Licensing Services
P.O. Box 22001
Albany, NY 12201-2001

Customer Service: (518) 474-4429
Fax: (518) 473-6648
Web site: www.dos.state.ny.us

New York State Disclosure Form for Buyer and Seller

THIS IS NOT A CONTRACT

New York State law requires real estate licensees who are acting as agents of buyers and sellers of property to advise the potential buyers and sellers with whom they work of the nature of their agency relationship and the rights and obligations it creates. This disclosure will help you to make informed choices about your relationship with the real estate broker and its sales associates.

Throughout the transaction you may receive more than one disclosure form. The law requires each agent assisting in the transaction to present you with this disclosure form. A real estate agent is a person qualified to advise about real estate.

If you need legal, tax or other advice, consult with a professional in that field.

Disclosure Regarding Real Estate Agency Relationships

Seller's Agent

A seller's agent is an agent who is engaged by a seller to represent the seller's interest. The seller's agent does this by securing a buyer for the seller's home at a price and on terms acceptable to the seller. A seller's agent has, without limitation, the following fiduciary duties to the seller: reasonable care, undivided loyalty, confidentiality, full disclosure, obedience and duty to account. A seller's agent does not represent the interests of the buyer. The obligations of a seller's agent are also subject to any specific provisions set forth in an agreement between the agent and the seller. In dealings with the buyer, a seller's agent should (a) exercise reasonable skill and care in performance of the agent's duties; (b) deal honestly, fairly and in good faith; and (c) disclose all facts known to the agent materially affecting the value or desirability of property, except as otherwise provided by law.

Buyer's Agent

A buyer's agent is an agent who is engaged by a buyer to represent the buyer's interest. The buyer's agent does this

by negotiating the purchase of a home at a price and on terms acceptable to the buyer. A buyer's agent has, without limitation, the following fiduciary duties to the buyer: reasonable care, undivided loyalty, confidentiality, full disclosure, obedience and duty to account. A buyer's agent does not represent the interest of the seller. The obligations of a buyer's agent are also subject to any specific provisions set forth in an agreement between the agent and the buyer. In dealings with the seller, a buyer's agent should (a) exercise reasonable skill and care in performance of the agent's duties; (b) deal honestly, fairly and in good faith; and (c) disclose all facts known to the agent materially affecting the buyer's ability and/or willingness to perform a contract to acquire seller's property that are not inconsistent with the agent's fiduciary duties to the buyer.

Broker's Agents

As part of your negotiations with a real estate agent, you may authorize your agent to engage other agents whether you are a buyer or seller. As a general rule, those agents owe fiduciary duties to your agent and to you. You are not vicariously liable for their conduct.

Dual Agent

A real estate broker may represent both the buyer and seller if both the buyer and seller give their informed consent in writing. In such a dual agency situation, the agent will not be able to provide the full range of fiduciary duties to the buyer and seller. The obligations of an agent are also subject to any specific provisions set forth in an agreement between the agent, and the buyer and seller. An agent acting as a dual agent must explain carefully to both the buyer and seller that the agent is acting for the other party as well. The agent should also explain the possible effects of dual representation, including that by consenting to the dual agency relationship the buyer and seller are giving up their right to undivided loyalty. A buyer or seller should carefully consider the possible consequences of a dual agency relationship before agreeing to such representation.

DOS 1736 (11/06)

Dual Agency with Designated Sales Associates

If the buyer and seller provide their informed consent in writing, the principals or the real estate broker who represents both parties as a dual agent may designate a sales associate to represent the buyer and another sales associate to represent the seller to negotiate the purchase and sale of real estate. A sales associate works under the supervision of the real estate broker. With the informed consent of the buyer and the seller in writing, the designated sales associate for the buyer will function as the buyer's agent repre-

senting the interests of the buyer and the designated sales associate for the seller will function as the seller's agent representing the interests of the seller in the negotiations between the buyer and seller. A designated sales associate cannot provide the full range of fiduciary duties to the buyer or seller. The designated sales associate must explain that like the dual agent under whose supervision they function, they cannot provide undivided loyalty. A buyer or seller should carefully consider the possible consequences of a dual agency relationship with designated sales associates before agreeing to such representation.

This form was provided to me by the company named below:

Licensee or Associate of Licensee: Fei-hin Huang (Signature) of
Company: Keller Williams Syracuse

The above-named company, which is licensed as a Real Estate Broker is (check one)

- The Seller's Agent () A Dual Agent
- () The Buyer's Agent () A Dual Agent With Designated Sales Associates
- () The Broker's Agent

If Dual Agent with Designated Sales Associates is checked:

_____ is appointed to represent the buyer; and
_____ is appointed to represent the seller in this transaction.

(I)(We) acknowledge receipt of a copy of this disclosure form:

Signature of () Buyer(s) and/or (X) Seller(s):

Patricia O. Olgeaty _____

Patricia O. Olgeaty _____

Date: 9/17/07

Date: 9-17-07

This form must be copied as a one page, two-sided form.

Property Condition Disclosure Statement

Name of seller or sellers: JOHN & PATRICIA OLGATEY
Property address: 1325 LANCASTER AVE., SYRACUSE, N.Y. 13210

The Property Condition Disclosure Act requires the seller of residential real property to cause this disclosure statement or a copy thereof to be delivered to a buyer or buyer's agent prior to the signing by the buyer of a binding contract of sale.

Purpose of Statement:

This is a statement of certain conditions and information concerning the property known to the seller. This disclosure statement is not a warranty of any kind by the seller or by any agent representing the seller in this transaction. It is not a substitute for any inspections or tests and the buyer is encouraged to obtain his or her own independent professional inspections and environmental tests and also is encouraged to check public records pertaining to the property.

A KNOWINGLY FALSE OR INCOMPLETE STATEMENT BY THE SELLER ON THIS FORM MAY SUBJECT THE SELLER TO CLAIMS BY THE BUYER PRIOR TO OR AFTER THE TRANSFER OF TITLE. IN THE EVENT A SELLER FAILS TO PERFORM THE DUTY PRESCRIBED IN THIS ARTICLE TO DELIVER A DISCLOSURE STATEMENT PRIOR TO THE SIGNING BY THE BUYER OF A BINDING CONTRACT OF SALE, THE BUYER SHALL RECEIVE UPON THE TRANSFER OF TITLE A CREDIT OF FIVE HUNDRED DOLLARS AGAINST THE AGREED UPON PURCHASE PRICE OF THE RESIDENTIAL REAL PROPERTY.

"Residential real property" means real property improved by a one to four family dwelling used or occupied, or intended to be used or occupied, wholly or partly, as the home or residence of one or more persons, but shall not refer to (a) unimproved real property upon which such dwellings are to be constructed or (b) condominium units or cooperative apartments or (c) property on a homeowners' association that is not owned in fee simple by the seller.

Instructions to the seller:

- Answer all questions based upon your actual knowledge.
- Attach additional pages with your signature if additional space is required.
- Complete this form yourself.
- If some items do not apply to your property, check "NA" (non-applicable). If you do not know the answer check "UNKN" (unknown).

Seller's Statement:

The seller makes the following representations to the buyer based upon the seller's actual knowledge at the time of signing this document. The seller authorizes his or her agent, if any, to provide a copy of this statement to a prospective buyer of the residential real property. The following are representations made by the seller and are not the representations of the seller's agent.

General Information

- How long have you owned the property? 3 YRS & 2 MOS.
- How long have you occupied the property? SAME
- What is the age of the structure or structures? 50 YRS
Note to buyer- If the structure was built before 1978 you are encouraged to investigate for the presence of lead based paint.
- Does anybody other than yourself have a lease, easement or any other right to use or occupy any part of your property other than those stated in documents available in the public record, such as rights to use a road or path or cut trees or crops? Yes UNKN NA
- Does anybody else claim to own any part of your property? Yes UNKN NA (if yes, explain below)
- Has anyone denied you access to the property or made a formal legal claim challenging your title to the property? Yes UNKN NA (if yes, explain below)
- Are there any features of the property shared in common with adjoining land owners or a homeowners association, such as walls, fences or driveways? Yes UNKN NA (if yes describe below)
- Are there any electric or gas utility surcharges for line extensions, special assessments or homeowner or other association fees that apply to the property? Yes UNKN NA (if yes, explain below)
- Are there certificates of occupancy related to the property? Yes UNKN NA (if no, explain below)

Environmental

Note to Seller - In this section, you will be asked questions regarding petroleum products and hazardous or toxic substances that you know to have been spilled, leaked or otherwise been released on the property or from the property onto any other property. Petroleum products may include, but are not limited to, gasoline, diesel fuel, home heating fuel, and lubricants. Hazardous or toxic substances are products that could pose short- or long-term danger to personal health or the environment if they are not properly disposed of, applied or stored. These include, but are not limited to, fertilizers, pesticides and insecticides, paint including paint thinner, varnish remover and wood preservatives, treated wood, construction materials such as asphalt and roofing materials, antifreeze and other automotive products, batteries, cleaning solvents including septic tank cleaners, household cleaners and pool chemicals and products containing mercury and lead.

Property. 1325 LANCASTER AVE

Note to Buyer - If contamination of this property from petroleum products and/or hazardous or toxic substances is a concern to you, you are urged to consider soil and groundwater testing of this property.

10. Is any or all of the property located in a designated floodplain? Yes No UNKN NA (if yes, explain below)
11. Is any or all of the property located in a designated wetland? Yes No UNKN NA (if yes, explain below)
12. Is the property located in an agricultural district? Yes No UNKN NA (if yes, explain below)
13. Was the property ever the site of a landfill? Yes No UNKN NA (if yes, explain below)
14. Are there or have there ever been fuel storage tanks above or below the ground on the property?
Yes No UNKN NA
If yes, are they currently in use? Yes No UNKN NA Location(s) _____
Are they leaking or have they ever leaked? Yes No UNKN NA (if yes, explain below)
15. Is there asbestos in the structure? Yes No UNKN NA (if yes, state location or locations below)
16. Is lead plumbing present? Yes No UNKN NA (if yes, state location or locations below)
17. Has a radon test been done? Yes No UNKN NA (if yes, attach a copy of the report)
18. Has motor fuel, motor oil, home heating fuel, lubricating oil or any other petroleum product, methane gas, or any hazardous or toxic substance spilled, leaked or otherwise been released on the property or from the property onto any other property? Yes No UNKN NA (if yes, describe below)
19. Has the property been tested for the presence of motor fuel, motor oil, home heating fuel, lubricating oil, or any other petroleum product, methane gas, or any hazardous or toxic substance? Yes No UNKN NA (if yes, attach report(s))

Structural

20. Is there any rot or water damage to the structure or structures? Yes No UNKN NA (if yes, explain below)
21. Is there any fire or smoke damage to the structure or structures? Yes No UNKN NA (if yes, explain below)
22. Is there any termite, insect, rodent or pest infestation or damage? Yes No UNKN NA (if yes, explain below)
23. Has the property been tested for termite, insect, rodent or pest infestation or damage?
Yes No UNKN NA (if yes, please attach report(s))
24. What is the type of roof/roof covering (slate, asphalt, other.)? ASPHALT
Any known material defects? _____
How old is the roof? _____
Is there a transferable warrantee on the roof in effect now? Yes No UNKN NA (if yes, explain below)

25. Are there any known material defects in any of the following structural systems: footings, beams, girders, lintels, columns or partitions. Yes No UNKN NA (if yes, explain below)

Mechanical Systems & Services

26. What is the water source (circle all that apply - well, private, municipal, other)? If municipal, is it metered?
 Yes No UNKN NA
27. Has the water quality and/or flow rate been tested? Yes No UNKN NA (if yes, describe below)
28. What is the type of sewage system (circle all that apply public sewer, private sewer, septic or cesspool)?
If septic or cesspool, age? _____
Date last pumped? _____
Frequency of pumping? _____
Any known material defects? Yes No UNKN NA (if yes, explain below)
29. Who is your electric service provider? NATIONAL GRID
What is the amperage? 200
Does it have circuit breakers or fuses? CIRCUIT BREAKERS
Private or public poles? PUBLIC
Any known material defects? Yes No UNKN NA (if yes, explain below)
30. Are there any flooding, drainage or grading problems that resulted in standing water on any portion of the property?
Yes No UNKN NA (if yes, state locations and explain below)
31. Does the basement have seepage that results in standing water? Yes No UNKN NA (if yes, explain below)

Property. 1325 LANCASTER AVE.

Are there any known material defects in any of the following (if yes, explain below. Use additional sheets if necessary):

- 32. Plumbing system? Yes No UNKN NA
- 33. Security system? Yes No UNKN NA
- 34. Carbon monoxide detector? Yes No UNKN NA
- 35. Smoke detector? Yes No UNKN NA
- 36. Fire sprinkler system? Yes No UNKN NA
- 37. Sump pump? Yes No UNKN NA
- 38. Foundation/slab? Yes No UNKN NA
- 39. Interior walls/ceilings? Yes No UNKN NA
- 40. Exterior walls or siding? Yes No UNKN NA
- 41. Floors? Yes No UNKN NA
- 42. Chimney/fireplace or stove? Yes No UNKN NA
- 43. Patio/deck? Yes No UNKN NA
- 44. Driveway? Yes No UNKN NA
- 45. Air conditioner? Yes No UNKN NA
- 46. Heating system? Yes No UNKN NA
- 47. Hot water heater? Yes No UNKN NA
- 48. The property is located in the following school district

STRACUSSE

Note: Buyer is encouraged to check public records concerning the property (e.g. tax records and wetland and flood plain maps)

The seller should use this area to further explain any item above. If necessary, attach additional pages and indicate here the number of additional pages attached.

Seller's Certification:

SELLER CERTIFIES THAT THE INFORMATION IN THIS PROPERTY CONDITION DISCLOSURE STATEMENT IS TRUE AND COMPLETE TO THE SELLER'S ACTUAL KNOWLEDGE AS OF THE DATE SIGNED BY THE SELLER. IF A SELLER OF RESIDENTIAL REAL PROPERTY ACQUIRES KNOWLEDGE WHICH RENDERS MATERIALLY INACCURATE A PROPERTY CONDITION DISCLOSURE STATEMENT PROVIDED PREVIOUSLY, THE SELLER SHALL DELIVER A REVISED PROPERTY CONDITION DISCLOSURE STATEMENT TO THE BUYER AS SOON AS PRACTICABLE. IN NO EVENT, HOWEVER, SHALL A SELLER BE REQUIRED TO PROVIDE A REVISED PROPERTY CONDITION DISCLOSURE STATEMENT AFTER THE TRANSFER OF TITLE FROM THE SELLER TO THE BUYER OR OCCUPANCY BY THE BUYER, WHICHEVER IS EARLIER.

Seller: *J.M. Olgeaty* date 9-17-07

Seller: *Patricia O. Olgeaty* date 9-17-07

Buyer's Acknowledgment:

Buyer acknowledges receipt of a copy of this statement and buyer understands that this information is a statement of certain conditions and information concerning the property known to the seller. It is not a warranty of any kind by the seller or seller's agent and is not a substitute for any home, pest, radon or other inspections or testing of the property or inspection of the public records.

Buyer: _____ date _____

Buyer: _____ date _____

ADDITIONAL LISTING INFORMATION
FOR PROPERTY LOCATED AT:

1325 Lancaster Ave

As owner of the property referenced above, I give permission for videos to be taken of the exterior and interior of my property. I also give permission for these images to be used for marketing purposes on the internet.

I also state that there is ___ or will be at time of closing a working carbon monoxide detector located within my property.

To the best of my knowledge children residing at my property attend the following schools:

District: SYRACUSE

Elementary: EDWARD SMITH

Middle: LEVY

High School: NOTTINGHAM

Patricia O. Olyett
Signed John Olyett

**CONTINGENCY ADDENDUM AND DISCLOSURE OF
INFORMATION ON LEAD-BASED PAINT AND/OR LEAD-BASED
PAINT HAZARDS FOR TARGET HOUSING SALES**

Lead Warning Statement

Every purchaser of any interest in residential real property on which a residential dwelling was built prior to 1978 is notified that such property may present exposure to lead from lead-based paint that may place young children at risk of developing lead poisoning. Lead poisoning in young children may produce permanent neurological damage, including learning disabilities, reduced intelligence quotient, behavioral problems, and impaired memory. Lead poisoning also poses a particular risk to pregnant women. The seller of any interest in residential real property is required to provide the buyer with any information on lead-based paint hazards from risk assessments or inspections in the seller's possession and notify the buyer of any known lead-based paint hazards. A risk assessment or inspection for possible lead-based paint hazards is recommended prior to purchase.

Property Address:

Street Address 1325 Lancaster Ave Unit _____
 City Syracuse Ny State Ny Zip 13210

Seller's Disclosure

(a) Presence of lead-based paint and/or lead-based paint hazards (check (i) or (ii) below):
 (i) Known lead-based paint and/or lead-based paint hazards are present in the housing (explain): _____
 (ii) Seller has no knowledge of lead-based paint and/or lead-based paint hazards in the housing.

P.O. No

(b) Records and reports available to the purchaser (Check (i) or (ii) below):
 (i) Seller has provided the purchaser with all available records and reports pertaining to lead-based paint and/or lead-based paint hazards in the housing (list documents below). _____
 (ii) Seller has no reports pertaining to lead-based paint and/or lead-based paint hazards in the housing.

P.O. No

Purchaser's Acknowledgment (Initial)

(c) _____ Purchaser has received copies of all information listed above.
 (d) _____ Purchaser has received the pamphlet *Protect Your Family from Lead in Your Home*
 (e) _____ Purchaser has [check (i) or (ii) below]:

(i) If this line is checked and by signatures of purchasers and sellers below, purchasers will receive a 10 day opportunity, beginning at 12:01 a.m. on the date of the execution of the purchase and sale agreement by all parties, to conduct a risk assessment or inspection, at purchasers expense, for the presence of lead-based paint and/or lead-based paint hazards. If lead based paint hazards are found by a qualified inspector and written notice to terminate the contract is not given by the purchasers to the sellers by 11:59 p.m. of the 10th day of the inspection period, then this contract is binding and enforceable.
 (ii) Waived the opportunity to conduct a risk assessment or inspection for the presence of lead-based paint and/or lead-based paint hazards.

Agent's Acknowledgment (initial)

(e) PLH Agent has informed the seller of the seller's obligations under 42 U.S.C. 4852d and is aware of his/her responsibility to ensure compliance.

Certification of Accuracy

The following parties have reviewed the information above and certify, to the best of their knowledge, that the information they have provided is true and accurate.

Buyer _____	Date _____	<u>Patricia O. Opaty</u>	<u>9-17-07</u>
		Seller	Date
Buyer _____	Date _____	<u>PLH</u>	<u>9-17-07</u>
		Seller	Date
Agent _____	Date _____	<u>Pei Lin Huang</u>	<u>9/17/07</u>
		Agent	Date

This form has been prepared for the sole use of the Greater Syracuse Board of REALTORS and its members. The Greater Syracuse Board, its members and employees, assume no responsibility if this form fails to protect the interests of any party. Each party should secure its own legal, tax, financial or other advice.

Rev. 01/01

This contract was prepared by PEI LIN HUANG using the INSTANET FORMS internet contract management service.



IMPROVEMENTS
MADE TO
1325 LANCASTER AVENUE
JULY 2004

- new Lennox furnace and A/C unit
- painted interior of home
- ceiling fans/lights in all 3 bedrooms and basement family room
- 2 interior entrance doors and 2 exterior storm doors at front and rear entrances
- updated electrical in home
- kitchen – removed built-in oven (*heat element wasn't working properly*) and removed surface range. Put in Hotpoint range/oven free standing stove. Added wooden chopping block.
- updated plumbing in 3 bathrooms
- added vinyl louvered exterior shutters to 8 windows
- new louvered closet door – entrance closet (*inside front door*)
- new coach lantern light outside front entrance
- new interior brass and glass hallway lights (*1st and 2nd floor*)
- back yard exterior lights on house
- landscaping front and back yards
- painted back deck

Patty & John Olgeaty
1325 Lancaster Avenue
Syracuse NY 13210
315 479-9956

Supplemental Addendum

File No.

Borrower/Client			
Property Address	1325 Lancaster Avenue		
City	Syracuse	County	
Lender		State	NY
		Zip Code	13210

TO: Mr. & Mrs. Olgeaty
325 Lancaster Avenue
Syracuse, New York 13210

RE: Square Footage
1325 Lancaster Avenue

On September 16, I measured the house at 325 Lancaster Avenue, Syracuse, NY 13210. Exterior measurements were rounded down to the nearest foot, and interior measurements were rounded up to the nearest foot.


First Floor: 975 s.f.

Second Floor: 336 s.f.

Total Living Space Above Grade 1,311 s.f.


Finished Basement: 699 s.f.

TOTAL SQUARE FOOTAGE OF FINISHED LIVING SPACE: 2,010 s.f.

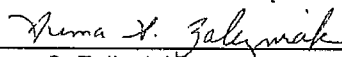


Irma S. Zaluzniak
NYS Certified Residential Real Estate Appraiser
Cert. No. 45000006512


1st Floor

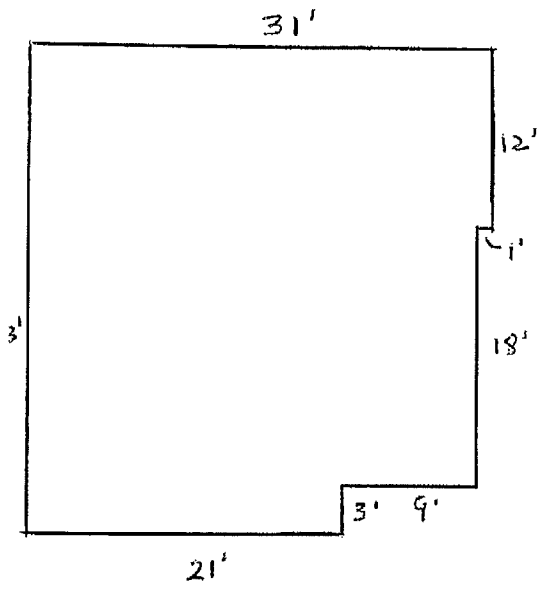

2nd Floor

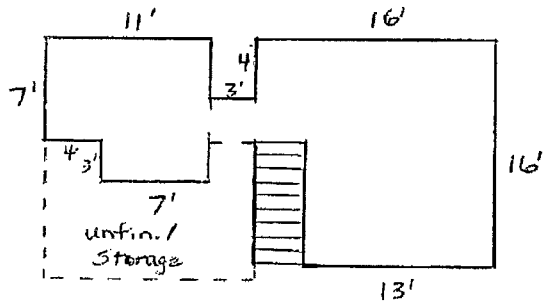

Basement

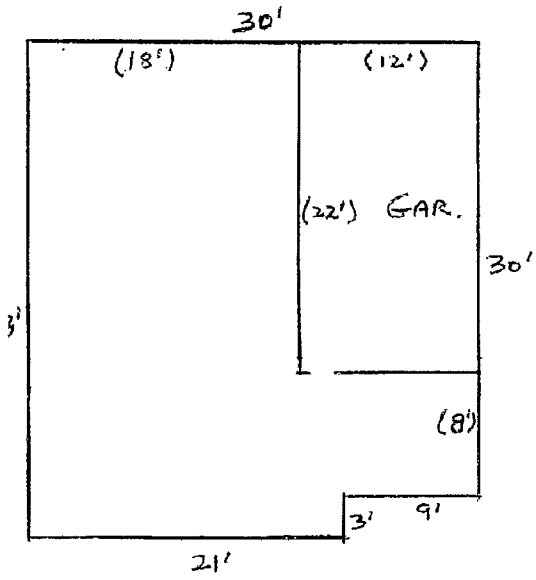



ABSOLUTE HOME INSPECTION, INC.

3269 West Seneca Turnpike
Syracuse, New York 13215

NYDOH ELAP ID # 11858

RT0916071345To

Prepared for:
John & Patty Olgeaty

Radon Test Report

EPA 402-R-92-004 Test method is used for this test.
Uncertainty amount % 7
CRM Serial Number:

1621070

LOCATION: 1325 Lancaster Ave **Date:** 9/18/2007
Syracuse **Technician** Tom Sherman
NY 13210

The Overall Avg. = **1.7** pCi/L EPA Protocol Avg. = **1.8** pCi/L

The radon level is currently below 4.0 pCi/L and no corrective action is needed at this time .

Explanation of results

The radon gas measurement was completed and there is no evidence that the CRM was tampered with in any way. Therefore, the average values contained in this report reflect the radon gas concentration at this time. This test should not be considered as either predictive or supportive of a similar measurement conducted at another time in the same structure.

This is the report of a radon gas screening measurement. The measurement was performed using a continuous radon monitor(CRM), and was performed in conformance with test protocols established by the US Environmental Protection Agency in the document entitled "Protocols for Radon and Radon Decay Product Measurements in Homes".

The report in the adjacent column is a copy of the actual report that was obtained from the CRM upon completion of the measurement period.

During the measurement period radon gas measurements were recorded once an hour. The measurement results is in picocuries per liter of air (pCi/L).

Lab Director :

Test Date 9/16/2007 Start Time 1:45 PM Pickup Date 9/18/2007 Pickup Time 2:45 PM

The Measurement period was **49** hours. Location: In the Basement.

Explanation of Report Data:

Tabular Data: This portion of the report provides a numerical listing of the radon gas measurements that were made throughout the measurement period.

Average: This portion of the report gives the average radon gas concentrations measured during the entire measurement period. This average is computed in two ways. The "Overall Average" is the simple average of all of the values listed in Tabular Data. The "EPA Average" is the simple average of all of the values listed in Tabular Data, except those values recorded during the first four hours of the measurement period. The "EPA Average" is computed in a manner consistent with the protocols cited above.

Your radon test was conducted by a New York State approved laboratory following the guidelines for radon testing as set forth by the Environmental Protection Agency. NYSDOH ELAP #: 11858

Other Information: In the printout, the letter "P" "T" may appear next to a given value. The "P" indicates that, during this measurement interval, the power was disconnected from the CRM. The "T" indicates that, during this measurement interval, the CRM was disturbed or moved.

WHAT IS RADON?

Radon is a naturally occurring gas that is generated from the indirect breakdown of Uranium over thousands of years. It is a Class A carcinogen, and ranks behind cigarette smoking as the second leading cause of lung cancer. It is estimated that somewhere in the neighborhood of 20,000 people die every year from radon-induced lung cancer.

The EPA recommends that all houses be tested for elevated radon levels, and stresses that even houses in the same neighborhood can have wide variations in radon levels.

Start Date : 9/18/2007
Start Time : 1:45:00 PM
End Date : 9/18/2007
End Time : 2:45:00 PM
Serial # : 1621070

Location : Basement

Signature:



Time Interval 1 Hr

0.3	0.3	0.7
0.0	1.4	1.0
2.5	0.7	T 1.0
2.5	0.7	0.7


1.8	2.5	2.1
3.2	3.6	1.8
2.1	2.9	1.0
1.8	2.1	1.8

2.1	0.7	1.4
1.8	0.7	1.4
2.5	4.3	2.1
1.8	1.4	2.5

1.8	2.1	2.1
2.5	2.1	0.3
0.7	0.3	2.1
2.9	1.8	1.4

0.7

Overall Avg.= 1.7
EPA Protocol Avg.= 1.8

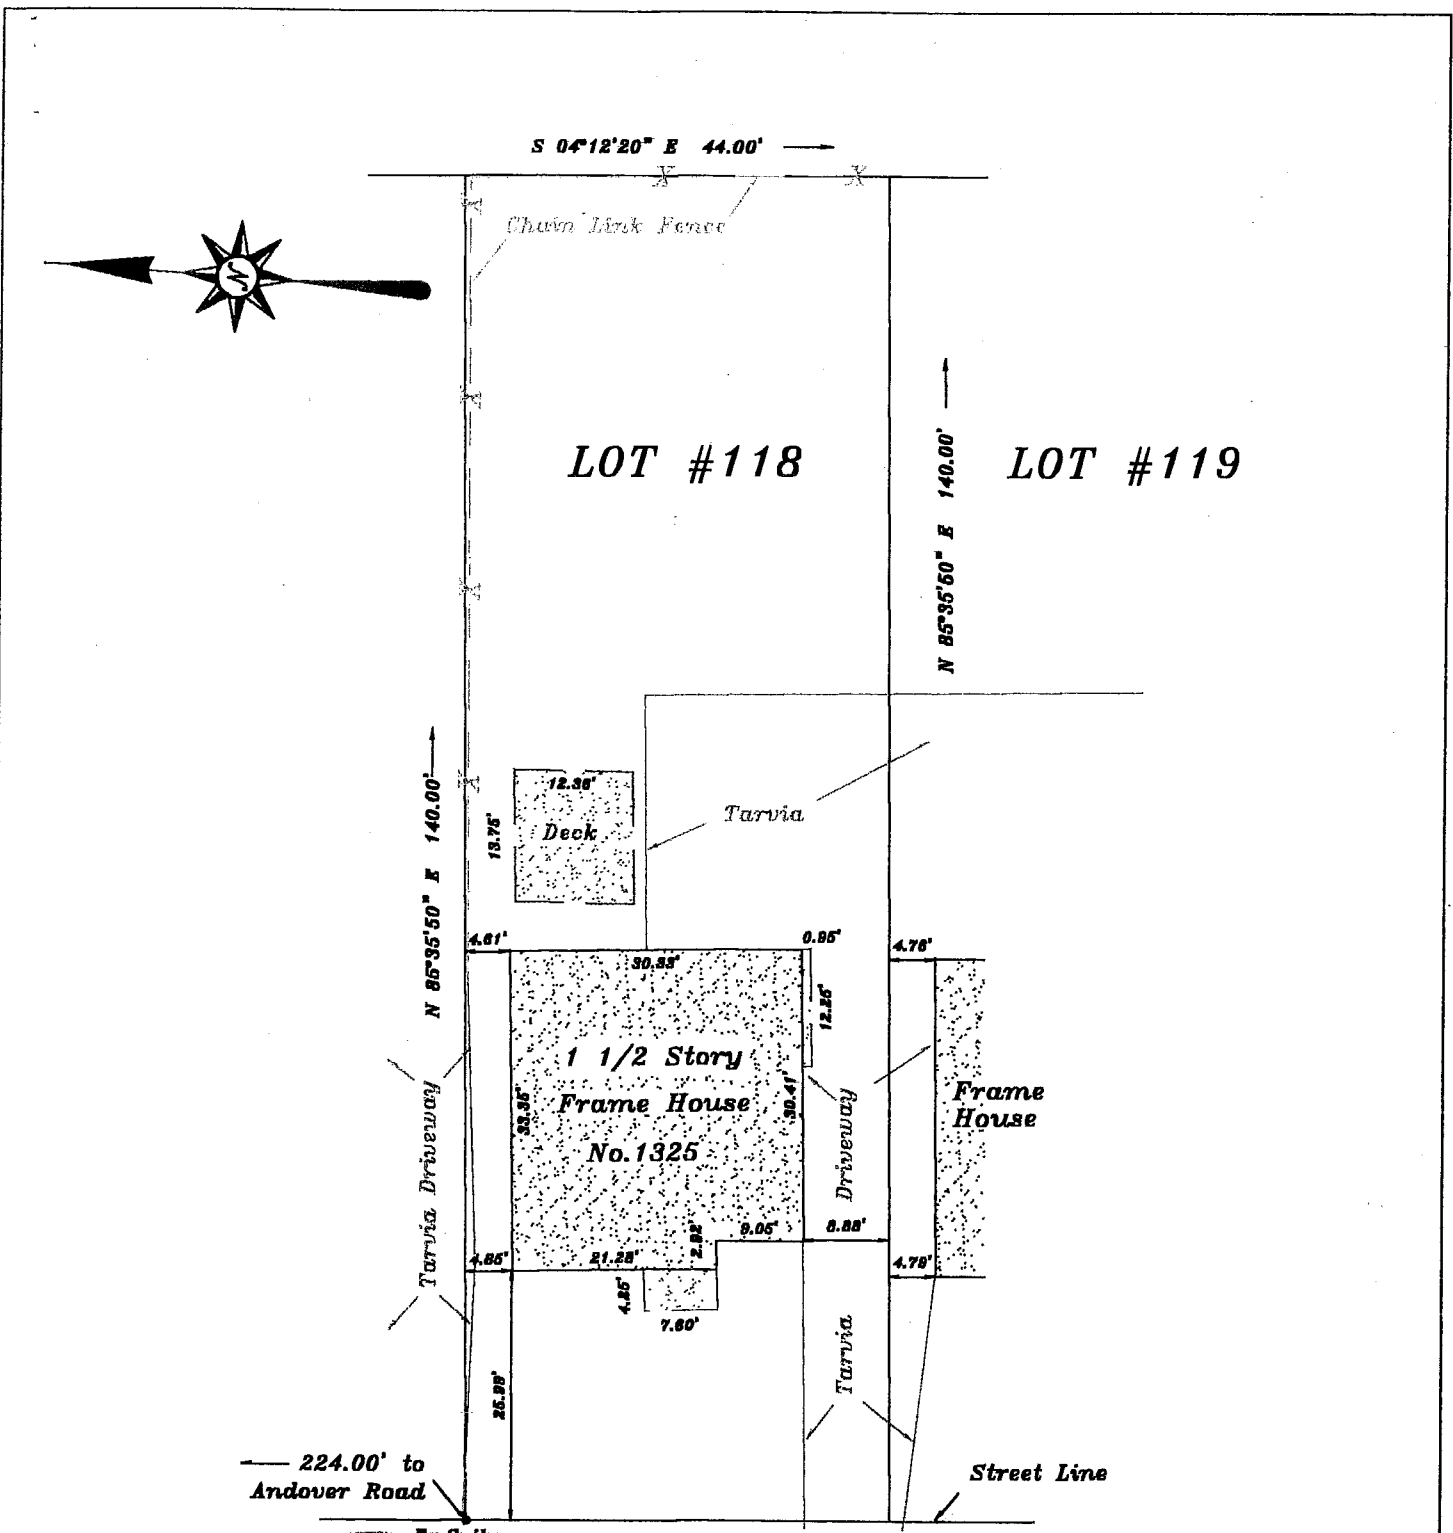

LANCASTER AVENUE

Certified to: M & T Mortgage Corporation, its Successors and/or Assigns, and Century Title Agency, Inc.



I hereby certify that this map was made from an actual survey and same is correct

Richard J. Lighton
Registered Land Surveyor

R.J. Lighton Sr. NYSLS 45373
R.J. Lighton Jr. NYSLS 50534
 886 E. Brighton Ave., Syracuse N.Y. 13205

Location Survey on LOT #118 of the * Kensington Park Tract Amended *		
Known as No.1325 Lancaster Avenue, City of Syracuse, County of Onondaga, New York		
Drawn by: R/JL	Scale: 1"=20'	Date: July 9, 04
Revisions:		



ESCROW

If parties acknowledge that it may take up to seven (7) business days for the Ernest money funds to clear the bank. In the event the contract is cancelled the funds will be disbursed as soon as they are available from our HSBC Escrow account. In accordance with Section 78 of the General Business Law of the State of New York, we are required to advise you that should Keller Williams Syracuse be the escrow agent in the attached Contract to Purchase or Lease, the down payment will be deposited in the escrow agent's bank account maintained at HSBC during the term of the escrow.

FRANCHISE DISCLOSURE ADDENDUM

Broker and owner Nastri Real Estate LLC is an independent franchise of the Keller Williams Realty System. Each office is independently owned and operated.

EQUAL OPPORTUNITY POLICY STATEMENT

Nastri Real Estate LLC dba Keller Williams Syracuse is a member of the Multiple Listing Service, which covers the Greater Syracuse area and some surrounding counties. Our agents can show you any homes you wish to see, regardless of location.

It is the policy of Keller Williams Syracuse to comply with local, New York State, and Federal fair housing laws. These laws require that the type of service provided to a home seeker shall not be influenced by the home seeker's race, color, religion, sex, handicap, familial status, or national origin - or such other classes as may be determined by law to be protected classes (collectively referred to as "protected classes"). Our agents are not authorized to discuss with any customer or client the composition of any neighborhood or area based upon protected classes listed. Neighborhood information may usually be secured from local schools, police departments, government offices, or from residents of the area. Further, our agents are not permitted to select houses or other property for prospective buyers on the basis of the neighborhood composition of protected classes.

At any time in your relationship with this form, you believe that you may not have received equal service because of your protected class, we strongly encourage you to notify either the manager of the branch office through which you are seeking assistance, or the Principal Broker of this company. We do not expect there will be any problems, but we would like the opportunity to correct any problems that you feel may exist.

COMMISSION PAYMENT AUTHORIZATION

New York State Real Property Law considers the real estate commission due at the time of the meeting of the minds, which would be at the time a Purchase Offer or Lease is accepted. However, most real estate companies, including Keller Williams Syracuse, defer the actual collection of this earned commission until the closing of the sale or lease execution. In consideration of this deferred commission collection we request your authorization for collection of the commission at the closing or lease execution from the proceeds or a certified check.

I, as Attorney, Closing Agent or Lender's Attorney:

I (we) hereby authorize and request that the real estate commission for the sale/lease/exchange of the above property, or any portion thereof outstanding, be disbursed from the proceeds of the sale/lease/exchange at the time of closing or lease execution as billed to Keller Williams Syracuse, which will indicate direct payment to the applicable real estate companies involved. In the event the proceeds are insufficient, the balance shall be paid by a certified check drawn on or official check issued by any bank, credit union (provided such check is drawn on a New York State bank) or savings and loan association having a banking office in the State of New York.

CERTIFICATION

I have read and understood the information in the "Franchise Disclosure Addendum" and the "Equal Opportunity Policy Statement".

SELLER NAME(S)
Patricia O. Olgeaty
SIGNATURE OF PROSPECTIVE SELLER
[Signature]
SIGNATURE OF PROSPECTIVE SELLER

BUYER NAME(S)

SIGNATURE OF PROSPECTIVE BUYER

SIGNATURE OF PROSPECTIVE BUYER

I certify that I have provided the Prospective Buyer(s)/Seller(s) named above with a copy of the "Franchise Addendum" and "Equal Opportunity Policy Statement".

Signature of Sales Associate: Pei Lin Huang
Broker/Manager: _____ Phone: _____

Company Name: Nastri Real Estate LLC dba Keller Williams Syracuse

Date of Signatures: 9.17.07

Utilities 1325 Lancaster (3)

View Your Account: Electric Usage

Name: PATRICIA O OLGATEY

Account Number: ~~2-1000-114~~

[VIEW ANOTHER ACCOUNT](#)

Service Address: 1325 LANCASTER AVE SYRACUSE NY 13210

Details		Gas Usage				Payments
Read Date & Days	Read Type	Total kWh	Utility Charges	Supplier Charges	Late Payment Charges	Total Charges
09/14/2007 28 days	Actual	625	\$97.00	\$0.00	\$0.00	\$97.00
08/17/2007 29 days	Actual	835	\$127.38	\$0.00	\$0.00	\$127.38
07/19/2007 32 days	Actual	918	\$137.82	\$0.00	\$0.00	\$137.82
06/17/2007 33 days	Actual	786	\$123.10	\$0.00	\$0.00	\$123.10
05/15/2007 29 days	Actual	661	\$106.01	\$0.00	\$0.00	\$106.01
04/16/2007 31 days	Actual	633	\$97.94	\$0.00	\$0.00	\$97.94
03/16/2007 29 days	Actual	744	\$117.51	\$0.00	\$0.00	\$117.51
02/15/2007 28 days	Actual	576	\$94.32	\$0.00	\$0.00	\$94.32
01/18/2007 34 days	Actual	688	\$101.21	\$0.00	\$0.00	\$101.21
12/15/2006 29 days	Actual	564	\$86.08	\$0.00	\$0.00	\$86.08
11/16/2006 30 days	Actual	752	\$109.33	\$0.00	\$0.00	\$109.33
10/17/2006 33 days	Actual	559	\$85.56	\$0.00	\$0.00	\$85.56
09/14/2006 30 days	Actual	555	\$86.27	\$0.00	\$0.00	\$86.27
08/15/2006 28 days	Actual	881	\$128.47	\$0.00	\$0.00	\$128.47
07/18/2006 32 days	Actual	906	\$124.26	\$0.00	\$0.00	\$124.26
06/16/2006 31 days	Actual	531	\$82.52	\$0.00	\$0.00	\$82.52
05/16/2006 29 days	Actual	430	\$68.52	\$0.00	\$0.00	\$68.52
04/17/2006 31 days	Actual	377	\$64.90	\$0.00	\$0.00	\$64.90
03/17/2006 31 days	Actual	701	\$105.74	\$0.00	\$0.00	\$105.74
02/14/2006 28 days	Actual	574	\$96.11	\$0.00	\$0.00	\$96.11
01/17/2006 33 days	Actual	736	\$104.55	\$0.00	\$0.00	\$104.55
12/15/2005 31 days	Actual	640	\$87.23	\$0.00	\$0.00	\$87.23
11/14/2005 31 days	Actual	591	\$80.41	\$0.00	\$0.00	\$80.41
10/14/2005 29 days	Actual	645	\$87.11	\$0.00	\$0.00	\$87.11

Account Links

Account Information

- > [View Your Account](#)
- > [View Multiple Accounts](#)
- > [Update Contact Info](#)
- > [Update Service Orders](#)

Payment Services

- > [Budget Plan](#)
- > [DirectPay](#)
- > [Online Bill-Pay](#)
- > [Find Payment Locations](#)

Moving?

- > [Start Service](#)
- > [Stop Service](#)

Other Online Services

- > [Meter Read](#)
- > [Street Lighting](#)
- > [Report Energy Theft](#)
- > [New Choices](#)

View Your Account: Gas Usage

Name: PATRICIA O OLGEATY

Account Number: 70255047

[VIEW ANOTHER ACCOUNT](#)

Service Address: 1325 LANCASTER AVE SYRACUSE NY 13210

Details		Electric Usage				Payments
Read Date & Days	Read Type	Total Therms	Utility Charges	Supplier Charges	Late Payment Charges	Total Charges
09/14/2007 28 days	Actual	8	\$22.19	\$0.00	\$0.00	\$22.19
08/17/2007 29 days	Actual	10	\$24.78	\$0.00	\$0.00	\$24.78
07/19/2007 32 days	Actual	11	\$27.62	\$0.00	\$0.00	\$27.62
06/17/2007 33 days	Actual	13	\$31.17	\$0.00	\$0.00	\$31.17
05/15/2007 29 days	Actual	37	\$64.66	\$0.00	\$0.00	\$64.66
04/16/2007 31 days	Actual	130	\$165.63	\$0.00	\$0.00	\$165.63
03/16/2007 29 days	Actual	187	\$219.25	\$0.00	\$0.00	\$219.25
02/15/2007 28 days	Actual	229	\$248.38	\$0.00	\$0.00	\$248.38
01/18/2007 34 days	Actual	159	\$188.74	\$0.00	\$0.00	\$188.74
12/15/2006 29 days	Actual	115	\$152.59	\$0.00	\$0.00	\$152.59
11/16/2006 30 days	Actual	81	\$109.57	\$0.00	\$0.00	\$109.57
10/17/2006 33 days	Actual	33	\$53.27	\$0.00	\$0.00	\$53.27
09/14/2006 30 days	Actual	10	\$25.97	\$0.00	\$0.00	\$25.97
08/15/2006 28 days	Actual	9	\$24.62	\$0.00	\$0.00	\$24.62
07/18/2006 32 days	Actual	11	\$27.26	\$0.00	\$0.00	\$27.26
06/16/2006 31 days	Actual	24	\$45.27	\$0.00	\$0.00	\$45.27
05/16/2006 29 days	Actual	22	\$44.52	\$0.00	\$0.00	\$44.52
04/17/2006 31 days	Actual	71	\$104.63	\$0.00	\$0.00	\$104.63
03/17/2006 31 days	Actual	184	\$221.63	\$0.00	\$0.00	\$221.63
02/14/2006 28 days	Actual	143	\$194.64	\$0.00	\$0.00	\$194.64
01/17/2006 33 days	Actual	187	\$261.18	\$0.00	\$0.00	\$261.18
12/15/2005 31 days	Actual	172	\$258.60	\$0.00	\$0.00	\$258.60
11/14/2005 31 days	Actual	77	\$137.18	\$0.00	\$0.00	\$137.18
10/14/2005 29 days	Actual	16	\$41.45	\$0.00	\$0.00	\$41.45

Account Links

Account Information

- > [View Your Account](#)
- > [View Multiple Accounts](#)
- > [Update Contact Info](#)
- > [Update Service Orders](#)

Payment Services

- > [Budget Plan](#)
- > [DirectPay](#)
- > [Online Bill-Pay](#)
- > [Find Payment Locations](#)

Moving?

- > [Start Service](#)
- > [Stop Service](#)

Other Online Services

- > [Meter Read](#)
- > [Street Lighting](#)
- > [Report Energy Theft](#)
- > [New Choices](#)

Privacy Policy

© 2007 National Grid

WHY WE LOVE LIVING AT 1325 LANCASTER AVENUE!

- CLOSE TO UNIVERSITY... *WE CAN WALK TO FOOTBALL AND BASKETBALL GAMES AT THE CARRIER DOME*
- NICE NEIGHBORHOOD WITH FRIENDLY CARING PEOPLE
- CONVENIENT TO ROUTE 81, 690, THRUWAY, CAROUSEL, SHOPPINGTOWN & FAYETTEVILLE MALLS
- ONLY 7 MINUTES TO OUR DAUGHTER'S HOME IN JAMESVILLE
- CLOSE TO ST. THERESE'S CHURCH (*JUST ACROSS THE STREET*)
- JUST A MINUTE AWAY FROM MY FORMER OFFICE AT MANLEY FIELD HOUSE
- JUST MINUTES FROM DOWNTOWN SYRACUSE
- WE LIVE IN A COZY CAPE BUILT BY LUBER, ONE OF THE TOP BUILDERS IN THE AREA

Patty and John Olgeaty
1325 Lancaster Avenue
Syracuse NY 13210
315 479-9956