

# Improvements at 315 Buckingham

---

## Summer 2010

- ✓ Hot water heater and furnace will be replaced by closing

## Spring 2010

- ✓ Exterior painting
- ✓ Interior Painting
- ✓ New windows
- ✓ New stove
- ✓ New dishwasher
- ✓ New kitchen floor
- ✓ New sidewalk
- ✓ New driveway
- ✓ New blinds upstairs
- ✓ Carpet in 2 bedrooms

## Summer 2008

- ✓ New roof
- ✓ New stair case in back
- ✓ New washer and dryer

## Property Condition Disclosure Statement

Name of seller or sellers: Zuhair b

Property address: 315 Buckingham Ave, Syos.

The Property Condition Disclosure Act requires the seller of residential real property to cause this disclosure statement or a copy thereof to be delivered to a buyer or buyer's agent prior to the signing by the buyer of a binding contract of sale.

### Purpose of Statement:

This is a statement of certain conditions and information concerning the property known to the seller. This disclosure statement is not a warranty of any kind by the seller or by any agent representing the seller in this transaction. It is not a substitute for any inspections or tests and the buyer is encouraged to obtain his or her own independent professional inspections and environmental tests and also is encouraged to check public records pertaining to the property.

**A KNOWINGLY FALSE OR INCOMPLETE STATEMENT BY THE SELLER ON THIS FORM MAY SUBJECT THE SELLER TO CLAIMS BY THE BUYER PRIOR TO OR AFTER THE TRANSFER OF TITLE. IN THE EVENT A SELLER FAILS TO PERFORM THE DUTY PRESCRIBED IN THIS ARTICLE TO DELIVER A DISCLOSURE STATEMENT PRIOR TO THE SIGNING BY THE BUYER OF A BINDING CONTRACT OF SALE, THE BUYER SHALL RECEIVE UPON THE TRANSFER OF TITLE A CREDIT OF FIVE HUNDRED DOLLARS AGAINST THE AGREED UPON PURCHASE PRICE OF THE RESIDENTIAL REAL PROPERTY.**

"Residential real property" means real property improved by a one to four family dwelling used or occupied, or intended to be used or occupied, wholly or partly, as the home or residence of one or more persons, but shall not refer to (a) unimproved real property upon which such dwellings are to be constructed or (b) condominium units or cooperative apartments or (c) property on a homeowners' association that is not owned in fee simple by the seller.

### Instructions to the seller:

- Answer all questions based upon your actual knowledge.
- Attach additional pages with your signature if additional space is required.
- Complete this form yourself.
- If some items do not apply to your property, check "NA" (non-applicable). If you do not know the answer check "UNKN" (unknown).

### Seller's Statement:

The seller makes the following representations to the buyer based upon the seller's actual knowledge at the time of signing this document. The seller authorizes his or her agent, if any, to provide a copy of this statement to a prospective buyer of the residential real property. The following are representations made by the seller and are not the representations of the seller's agent.

### General Information

- How long have you owned the property? 1986 (?)
- How long have you occupied the property? Never as our residence
- What is the age of the structure or structures? Maybe 40 years?  
**Note to buyer-** if the structure was built before 1978 you are encouraged to investigate for the presence of lead based paint.
- Does anybody other than yourself have a lease, easement or any other right to use or occupy any part of your property other than those stated in documents available in the public record, such as rights to use a road or path or cut trees or crops? Yes  No  UNKN NA
- Does anybody else claim to own any part of your property? Yes  No  UNKN NA (if yes, explain below)

6. Has anyone denied you access to the property or made a formal legal claim challenging your title to the property? Yes/No/UNKN NA (if yes, explain below)
7. Are there any features of the property shared in common with adjoining land owners or a homeowners association, such as walls, fences or driveways? Yes/No/UNKN NA (if yes describe below)
8. Are there any electric or gas utility surcharges for line extensions, special assessments or homeowner or other association fees that apply to the property? Yes/No/UNKN NA (if yes, explain below)
9. Are there certificates of occupancy related to the property? Yes/No UNKN NA (if no, explain below)

**Environmental**

**Note to Seller** - In this section, you will be asked questions regarding petroleum products and hazardous or toxic substances that you know to have been spilled, leaked or otherwise been released on the property or from the property onto any other property. Petroleum products may include, but are not limited to, gasoline, diesel fuel, home heating fuel, and lubricants. Hazardous or toxic substances are products that could pose short- or long-term danger to personal health or the environment if they are not properly disposed of, applied or stored. These include, but are not limited to, fertilizers, pesticides and insecticides, paint including paint thinner, varnish remover and wood preservatives, treated wood, construction materials such as asphalt and roofing materials, antifreeze and other automotive products, batteries, cleaning solvents including septic tank cleaners, household cleaners and pool chemicals and products containing mercury and lead.

**Note to Buyer** - If contamination of this property from petroleum products and/or hazardous or toxic substances is a concern to you, you are urged to consider soil and groundwater testing of this property.

10. Is any or all of the property located in a designated floodplain? Yes/No/UNKN NA (if yes, explain below)
11. Is any or all of the property located in a designated wetland? Yes/No/UNKN NA (if yes, explain below)
12. Is the property located in an agricultural district? Yes/No/UNKN NA (if yes, explain below)
13. Was the property ever the site of a landfill? Yes/No UNKN NA (if yes, explain below)
14. Are there or have there ever been fuel storage tanks above or below the ground on the property?  
Yes/No UNKN NA  
If yes, are they currently in use? Yes No UNKN NA Location(s) \_\_\_\_\_  
Are they leaking or have they ever leaked? Yes No UNKN NA (if yes, explain below)
15. Is there asbestos in the structure? Yes No UNKN NA (if yes, state location or locations below)
16. Is lead plumbing present? Yes No UNKN NA (if yes, state location or locations below)
17. Has a radon test been done? Yes No UNKN NA (if yes, attach a copy of the report)
18. Has motor fuel, motor oil, home heating fuel, lubricating oil or any other petroleum product, methane gas, or any hazardous or toxic substance spilled, leaked or otherwise been released on the property or from the property onto any other property? Yes/No UNKN NA (if yes, describe below)
19. Has the property been tested for the presence of motor fuel, motor oil, home heating fuel, lubricating oil, or any other petroleum product, methane gas, or any hazardous or toxic substance?  
Yes No UNKN NA (if yes, attach report(s))

**Structural**

20. Is there any rot or water damage to the structure or structures? Yes/No UNKN NA (if yes, explain below)
21. Is there any fire or smoke damage to the structure or structures? Yes/No UNKN NA (if yes, explain below)
22. Is there any termite, insect, rodent or pest infestation or damage? Yes/No UNKN NA (if yes, explain below)

23. Has the property been tested for termite, insect, rodent or pest infestation or damage?  
 Yes No UNKN NA (if yes, please attach report(s))
24. What is the type of roof/roof covering (slate, asphalt, other.)? Asphalt  
 Any known material defects? NO  
 How old is the roof? 4 yrs  
 Is there a transferable warranty on the roof in effect now? Yes No UNKN NA (if yes, explain below)
25. Are there any known material defects in any of the following structural systems: footings, beams, girders, lintels, columns or partitions. Yes No UNKN NA (if yes, explain below)

**Mechanical Systems & Services**

26. What is the water source (circle all that apply - well, private, municipal, other)? If municipal, is it metered?  
 Yes No UNKN NA
27. Has the water quality and/or flow rate been tested? Yes No UNKN NA (if yes, describe below)
28. What is the type of sewage system (circle all that apply - public sewer, private sewer, septic or cesspool)?  
 If septic or cesspool, age? \_\_\_\_\_  
 Date last pumped? \_\_\_\_\_  
 Frequency of pumping? \_\_\_\_\_  
 Any known material defects? Yes No UNKN NA (if yes, explain below)
29. Who is your electric service provider? National Grid  
 What is the amperage? \_\_\_\_\_  
 Does it have circuit breakers or fuses? yes  
 Private or public poles? Public  
 Any known material defects? Yes No UNKN NA (if yes, explain below)
30. Are there any flooding, drainage or grading problems that resulted in standing water on any portion of the property? Yes No UNKN NA (if yes, state locations and explain below)
31. Does the basement have seepage that results in standing water? Yes No UNKN NA (if yes, explain below)

Are there any known material defects in any of the following (if yes, explain below. Use additional sheets if necessary):

- |  |                       |
|--|-----------------------|
| 32. Plumbing system?   | Yes <u>No</u> UNKN NA |
| 33. Security system?   | Yes <u>No</u> UNKN NA |
| 34. Carbon monoxide detector?                                      | Yes <u>No</u> UNKN NA |
| 35. Smoke detector?  | Yes <u>No</u> UNKN NA |
| 36. Fire sprinkler system?   | Yes <u>No</u> UNKN NA |
| 37. Sump pump?   | Yes <u>No</u> UNKN NA |
| 38. Foundation/slab?   | Yes <u>No</u> UNKN NA |
| 39. Interior walls/ceilings?                                       | Yes <u>No</u> UNKN NA |
| 40. Exterior walls or siding?                                      | Yes <u>No</u> UNKN NA |
| 41. Floors?  | Yes <u>No</u> UNKN NA |
| 42. Chimney/fireplace or stove?                                    | Yes <u>No</u> UNKN NA |
| 43. Patio/deck?  | Yes <u>No</u> UNKN NA |
| 44. Driveway?  | Yes <u>No</u> UNKN NA |
| 45. Air conditioner?   | Yes <u>No</u> UNKN NA |
| 46. Heating system?  | Yes <u>No</u> UNKN NA |
| 47. Hot water heater?  | Yes <u>No</u> UNKN NA |
| 48. The property is located in the following school district _____ | UNKN                  |

Note: Buyer is encouraged to check public records concerning the property (e.g. tax records and wetland and flood plain maps)

The seller should use this area to further explain any item above. If necessary, attach additional pages and indicate here the number of additional pages attached.

New furnace and water heater  
installed August 2010.

Home inspection (July 2010)  
available.

M/S. Regle, 2010

**Seller's Certification:**

SELLER CERTIFIES THAT THE INFORMATION IN THIS PROPERTY CONDITION DISCLOSURE STATEMENT IS TRUE AND COMPLETE TO THE SELLER'S ACTUAL KNOWLEDGE AS OF THE DATE SIGNED BY THE SELLER. IF A SELLER OF RESIDENTIAL REAL PROPERTY ACQUIRES KNOWLEDGE WHICH RENDERS MATERIALLY INACCURATE A PROPERTY CONDITION DISCLOSURE STATEMENT PROVIDED PREVIOUSLY, THE SELLER SHALL DELIVER A REVISED PROPERTY CONDITION DISCLOSURE STATEMENT TO THE BUYER AS SOON AS PRACTICABLE. IN NO EVENT, HOWEVER, SHALL A SELLER BE REQUIRED TO PROVIDE A REVISED PROPERTY CONDITION DISCLOSURE STATEMENT AFTER THE TRANSFER OF TITLE FROM THE SELLER TO THE BUYER OR OCCUPANCY BY THE BUYER, WHICHEVER IS EARLIER.

Seller X Eric W. Ziegler date 7-4-10

Seller X Georgia H. Ziegler date 7-4-10

**Buyer's Acknowledgment:**

Buyer acknowledges receipt of a copy of this statement and buyer understands that this information is a statement of certain conditions and information concerning the property known to the seller. It is not a warranty of any kind by the seller or seller's agent and is not a substitute for any home, pest, radon or other inspections or testing of the property or inspection of the public records.

Buyer \_\_\_\_\_ date \_\_\_\_\_

Buyer \_\_\_\_\_ date \_\_\_\_\_

PROPERTY INFORMATION:

Regarding property at: 315 Buckingham Ave, SYR, N.Y. 13210

The following information is provided to the best of the Seller's knowledge.

Is the property or structure on a local, state or national historical register or listed on an eligibility list: Yes  No

Property Tax Exemption: Yes  No  Basic Star \_\_\_\_\_ Veterans \_\_\_\_\_ Other \_\_\_\_\_

HOA/Condo Fee: Y/N Amount: \$ \_\_\_\_\_ Due: Monthly  Qtrly  Semi-Annual  Yearly  Other

Special Assessments or Other Fees: Y/N Amount: \$ \_\_\_\_\_ Due: Monthly  Qtrly  Semi-Annual  Yearly  Other

Explain: \_\_\_\_\_

Age of Hot Water Heater: \_\_\_\_\_ Capacity of Gallons: \_\_\_\_\_

Age of Furnace or Boiler: \_\_\_\_\_ Age of Air Conditioning Unit: \_\_\_\_\_

Annual Bill for Fuel/Oil or Propane: \_\_\_\_\_

Average Monthly Utilities: Gas \_\_\_\_\_ Electric \_\_\_\_\_ Total: \_\_\_\_\_

Major Improvements within the last five (5) years:

1. New Roof
2. Painted outside & Inside
3. New Windows
4. Renovated Kitchen, new stove, dishwasher & Ref.
5. New steps in back
6. New sidewalk & Driveway.

I agree to furnish a copy of:

- |  | Yes                                 | No                       |
|--|-------------------------------------|--------------------------|
| 1. My deed and existing survey, if available, upon acceptance of contract for the buyer's use. | <input checked="" type="checkbox"/> | <input type="checkbox"/> |
| 2. Restrictive covenants or deed restrictions of record, if applicable.                        | <input checked="" type="checkbox"/> | <input type="checkbox"/> |
| 3. Condominium Bylaws, Rules, etc., if applicable.   | <input type="checkbox"/>            | <input type="checkbox"/> |
| 4. Homeowner's Association Bylaws, Rules, etc., if applicable.                                 | <input checked="" type="checkbox"/> | <input type="checkbox"/> |
| 5. Utility bills upon request.   | <input checked="" type="checkbox"/> | <input type="checkbox"/> |

WE MAKE NO REPRESENTATIONS OR WARRANTIES EITHER EXPRESSED OR IMPLIED AS TO THE CONDITION OF THE PROPERTY. POTENTIAL BUYERS ARE URGED TO CAREFULLY INSPECT THE PROPERTY AND/OR ORDER A HOME INSPECTION AND/OR OTHER DESIRED TESTS AT BUYER'S EXPENSE WHICH MAY ADDRESS CONDITIONS OR CIRCUMSTANCES OF LOCAL AND NATIONAL CONCERN SUCH AS, BUT NOT LIMITED TO, (1) FORMALDEHYDE-EMITTING SUBSTANCES, INCLUDING UREA FORMALDEHYDE FIBER INSULATION (2) RADON GAS (3) ALUMINUM WIRING (4) HAZARDOUS OR TOXIC SUBSTANCES (5) ASBESTOS-CONTAINING MATERIALS (6) LEADED PAINT (7) PRESENCE OF PESTICIDE RESIDUE (8) TOXIC MOLD.

Seller: Erick J. Zupnik Date: 7-4-10  
Seller: \_\_\_\_\_ Date: \_\_\_\_\_


I have read this Property Information Form and have received a copy of it. I acknowledge that this statement is not a representation or warranty of any kind by Seller or any agent of the Seller and is not a substitute for a home inspection or other tests that are available to me to assess the physical condition of the property.

Buyer: \_\_\_\_\_ Date: \_\_\_\_\_  
Buyer: \_\_\_\_\_ Date: 12/20/06





New York State  
DEPARTMENT OF STATE  
Division of Licensing Services  
P.O. Box 22001  
Albany, NY 12201-2001

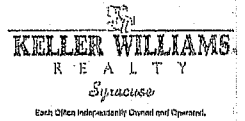

Customer Service: (518) 474-4429  
Fax: (518) 473-6648  
Web site: [www.dos.state.ny.us](http://www.dos.state.ny.us)

## New York State Disclosure Form for Buyer and Seller

### THIS IS NOT A CONTRACT

*New York State law requires real estate licensees who are acting as agents of buyers and sellers of property to advise the potential buyers and sellers with whom they work of the nature of their agency relationship and the rights and obligations it creates. This disclosure will help you to make informed choices about your relationship with the real estate broker and its sales associates.*

*Throughout the transaction you may receive more than one disclosure form. The law requires each agent assisting in the transaction to present you with this disclosure form. A real estate agent is a person qualified to advise about real estate.*

*If you need legal, tax or other advice, consult with a professional in that field.*

### Disclosure Regarding Real Estate Agency Relationships

#### Seller's Agent

A seller's agent is an agent who is engaged by a seller to represent the seller's interest. The seller's agent does this by securing a buyer for the seller's home at a price and on terms acceptable to the seller. A seller's agent has, without limitation, the following fiduciary duties to the seller: reasonable care, undivided loyalty, confidentiality, full disclosure, obedience and duty to account. A seller's agent does not represent the interests of the buyer. The obligations of a seller's agent are also subject to any specific provisions set forth in an agreement between the agent and the seller. In dealings with the buyer, a seller's agent should (a) exercise reasonable skill and care in performance of the agent's duties; (b) deal honestly, fairly and in good faith; and (c) disclose all facts known to the agent materially affecting the value or desirability of property, except as otherwise provided by law.

#### Buyer's Agent

A buyer's agent is an agent who is engaged by a buyer to represent the buyer's interest. The buyer's agent does this

by negotiating the purchase of a home at a price and on terms acceptable to the buyer. A buyer's agent has, without limitation, the following fiduciary duties to the buyer: reasonable care, undivided loyalty, confidentiality, full disclosure, obedience and duty to account. A buyer's agent does not represent the interest of the seller. The obligations of a buyer's agent are also subject to any specific provisions set forth in an agreement between the agent and the buyer. In dealings with the seller, a buyer's agent should (a) exercise reasonable skill and care in performance of the agent's duties; (b) deal honestly, fairly and in good faith; and (c) disclose all facts known to the agent materially affecting the buyer's ability and/or willingness to perform a contract to acquire seller's property that are not inconsistent with the agent's fiduciary duties to the buyer.

#### Broker's Agents

A broker's agent is an agent that cooperates or is engaged by a listing agent or a buyer's agent (but does not work for the same firm as the listing agent or buyer's agent) to assist the listing agent or buyer's agent in locating a property to sell or buy, respectively, for the listing agent's seller or the buyer agent's buyer. The broker's agent does not have a direct relationship with the buyer or seller and the buyer or seller can not provide instructions or direction directly to the broker's agent. The buyer and the seller therefore do not have vicarious liability for the acts of the broker's agent. The listing agent or buyer's agent do provide direction and instruction to the broker's agent and therefore the listing agent or buyer's agent will have liability for the acts of the broker's agent.

#### Dual Agent

A real estate broker may represent both the buyer and seller if both the buyer and seller give their informed consent in writing. In such a dual agency situation, the agent will not be able to provide the full range of fiduciary duties to the buyer and seller. The obligations of an agent are also subject to any specific provisions set forth in an agreement between

DOS 1736 (Rev. 1/08)

This form was prepared by Pei Lin Huang using the INSTANET FORMS internet contract management service.



both the buyer and seller that the agent is acting for the other party as well. The agent should also explain the possible effects of dual representation, including that by consenting to the dual agency relationship the buyer and seller are giving up their right to undivided loyalty. A buyer or seller should carefully consider the possible consequences of a dual agency relationship before agreeing to such representation.

agent works under the supervision of the real estate broker. With the informed consent of the buyer and the seller in writing, the designated sales agent for the buyer will function as the buyer's agent representing the interests of and advocating on behalf of the buyer and the designated sales agent for the seller will function as the seller's agent representing the interests of and advocating on behalf of the seller in the negotiations between the buyer and seller. A designated sales agent cannot provide the full range of fiduciary duties to the buyer or seller. The designated sales agent must explain that like the dual agent under whose supervision they function, they cannot provide undivided loyalty. A buyer or seller should carefully consider the possible consequences of a dual agency relationship with designated sales agents before agreeing to such representation.

DUAL AGENT WITH DESIGNATED SALES AGENTS

If the buyer and the seller provide their informed consent in writing, the principals or the real estate broker who represents both parties as a dual agent may designate a sales agent to represent the buyer and another sales agent to represent the seller to negotiate the purchase and sale of real estate. A sales

This form was provided to me by Pei Lin Team (print name of licensee) of KW Syracuse (print name of company, firm or brokerage),

a licensed real estate broker acting in the interest of the

- Seller as a (check relationship below)
  - Seller's agent
  - Broker's agent
- Buyer as a (check relationship below)
  - Buyer's agent
  - Broker's agent
- Dual agent
- Dual agent with designated sales agents

If dual agent with designated sales agents is checked:

\_\_\_\_\_ is appointed to represent the buyer; and  
\_\_\_\_\_ is appointed to represent the seller in this transaction.

(I)(We) \_\_\_\_\_


acknowledge receipt of a copy of this disclosure form:

Signature of [ ] Buyer(s) and/or [X] Seller(s):

X Elia K. Zughbi  
X Georgia K. Zughbi

Date: 7/24/18

Date: \_\_\_\_\_

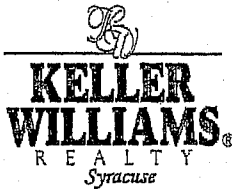

ESCROW

All parties acknowledge that it may take up to seven (7) business days for the Ernest money funds to clear the bank. In the event the contract is cancelled the funds will be disbursed as soon as they are available from our HSBC Escrow account. In accordance with Section 778 of the General Business Law of the State of New York, we are required to advise you that should Keller Williams Syracuse be the escrow agent in the attached Contract to Purchase or Lease, the down payment will be deposited in the escrow agent's bank account maintained at HSBC during the term of the escrow.

FRANCHISE DISCLOSURE ADDENDUM

Broker and owner Natri Real Estate LLC is an independent franchise of the Keller Williams Realty System. Each office is independently owned and operated.

AFFILIATED BUSINESS ARRANGEMENT DISCLOSURE

This is to notify you that Keller Williams Syracuse has an affiliation with Homestead Financial Services, Inc. who provides us with financial benefits.

EQUAL OPPORTUNITY POLICY STATEMENT

Natri Real Estate LLC dba Keller Williams Syracuse is a member of the Multiple Listing Service, which covers the Greater Syracuse area and some surrounding counties. Our agents can show you any homes you wish to see, regardless of location.

It is the policy of Keller Williams Syracuse to comply with local, New York State, and Federal fair housing laws. These laws require that the type of service provided to a home seeker shall not be influenced by the home seeker's race, color, religion, sex, handicap, familial status, or national origin -- or such other classes as may be determined by law to be protected classes (collectively referred to as "protected classes"). Our agents are not authorized to discuss with any customer or client the composition of any neighborhood or area based upon protected classes listed. Neighborhood information may usually be secured from local schools, police departments, government offices, or from residents of the area. Further, our agents are not permitted to select houses or other property for prospective buyers on the basis of the neighborhood composition of protected classes.

If at any time in your relationship with this form, you believe that you may not have received equal service because of your protected class, we strongly encourage you to notify either the manager of the branch office through which you are seeking assistance, or the Principal Broker of this company. We do not expect there will be any problems, but we would like the opportunity to correct any problems that you feel may exist.

COMMISSION PAYMENT AUTHORIZATION

New York State Real Property Law considers the real estate commission due at the time of the meeting of the minds, which would be at the time a Purchase Offer or Lease is accepted. However, most real estate companies, including Keller Williams Syracuse, defer the actual collection of this earned commission until the closing of the sale or lease execution. In consideration of this deferred commission collection we request your authorization for collection of the commission at the closing or lease execution from the proceeds or a certified check.

To: Attorney, Closing Agent or Lender's Attorney:

I (we) hereby authorize and request that the real estate commission for the sale/lease/exchange of the above property, or any portion thereof outstanding, be disbursed from the proceeds of the sale/lease/exchange at the time of closing or lease execution as billed to Keller Williams Syracuse, which will indicate direct payment to the applicable real estate companies involved. In the event the proceeds are insufficient, the balance shall be paid by a certified check drawn on or official check issued by any bank, credit union (provided such check is drawn on a New York State bank) or savings and loan association having a banking office in the State of New York.

CERTIFICATION

I have read and understood the information in the "Franchise Disclosure Addendum" and the "Equal Opportunity Policy Statement".

SELLER NAME(S)
Signature of Prospective Seller
Signature of Prospective Seller

BUYER NAME(S)
Signature of Prospective Buyer
Signature of Prospective Buyer

I certify that I have provided the Prospective Buyer(s)/Seller(s) named above with a copy of the "Franchise Addendum" and "Equal Opportunity Policy Statement".

Signature of Sales Associate: Pei Lin Huang
Broker/Manager: [Signature] Phone: 701-6900
Company Name: Natri Real Estate LLC dba Keller Williams Syracuse
Date of Signatures: 7/8/10



# KELLER WILLIAMS®

R E A L T Y

*Syracuse*

Each Office Independently Owned and Operated.

### NOTICE TO BOTH BUYER AND SELLER:

Unless otherwise indicated in writing, square footage represented on the MLS is taken from public tax records and has not been independently verified by the seller or listing agent. Should Buyer desire independent verification of the actual square footage, it shall be Buyer's responsibility to hire an appraiser or other professional to measure the actual square footage of the premises.

\_\_\_\_\_  
Buyer

\_\_\_\_\_  
Date

\_\_\_\_\_  
Buyer

\_\_\_\_\_  
Date

X *Elia V. Zupka*  
Seller

7/8/10  
Date

X *George B. Zupka*  
Seller

7/8/10  
Date

THE PEI LIN TEAM

2501 James Street  
Syracuse, NY 13206  
315-474-1899 1-866-662-9393 fax  
[www.YourCNYHome.com](http://www.YourCNYHome.com)

**CONTINGENCY ADDENDUM AND DISCLOSURE OF  
INFORMATION ON LEAD-BASED PAINT AND/OR LEAD-BASED  
PAINT HAZARDS FOR TARGET HOUSING SALES**

**Lead Warning Statement**

Every purchaser of any interest in residential real property on which a residential dwelling was built prior to 1978 is notified that such property may present exposure to lead from lead-based paint that may place young children at risk of developing lead poisoning. Lead poisoning in young children may produce permanent neurological damage, including learning disabilities, reduced intelligence quotient, behavioral problems, and impaired memory. Lead poisoning also poses a particular risk to pregnant women. The seller of any interest in residential real property is required to provide the buyer with any information on lead-based paint hazards from risk assessments or inspections in the seller's possession and notify the buyer of any known lead-based paint hazards. A risk assessment or inspection for possible lead-based paint hazards is recommended prior to purchase.

Property Address: 315 Buckingham Ave  
 Street Address \_\_\_\_\_ Unit \_\_\_\_\_  
Syracuse NY 13210  
 City State Zip

INITIAL  
HERE

**Seller's Disclosure**

(a) Presence of lead-based paint and/or lead-based paint hazards (check (i) or (ii) below):  
 (i) Known lead-based paint and/or lead-based paint hazards are present in the housing (explain): \_\_\_\_\_  
 (ii) Seller has no knowledge of lead-based paint and/or lead-based paint hazards in the housing.

INITIAL  
HERE

(b) Records and reports available to the purchaser (Check (i) or (ii) below):  
 (i) Seller has provided the purchaser with all available records and reports pertaining to lead-based paint and/or lead-based paint hazards in the housing (list documents below): \_\_\_\_\_  
 (ii) Seller has no reports pertaining to lead-based paint and/or lead-based paint hazards in the housing.

**Purchaser's Acknowledgment (Initial)**

(c) \_\_\_\_\_ Purchaser has received copies of all information listed above.  
 (d) \_\_\_\_\_ Purchaser has received the pamphlet *Protect Your Family from Lead in Your Home*  
 (e) \_\_\_\_\_ Purchaser has [check (i) or (ii) below]:  
 (i)  If this line is checked and by signatures of purchasers and sellers below, purchasers will receive a 10 day opportunity, beginning at 12:01 a.m. on the date of the execution of the purchase and sale agreement by all parties, to conduct a risk assessment or inspection, at purchasers expense, for the presence of lead-based paint and/or lead-based paint hazards. If lead based paint hazards are found by a qualified inspector and written notice to terminate the contract is not given by the purchasers to the sellers by 11:59 p.m. of the 10th day of the inspection period, then this contract is binding and enforceable.  
 (ii)  Waived the opportunity to conduct a risk assessment or inspection for the presence of lead-based paint and/or lead-based paint hazards.

**Agent's Acknowledgment (initial)**

(e) ph Agent has informed the seller of the seller's obligations under 42 U.S.C. 4852d and is aware of his/her responsibility to ensure compliance.

**Certification of Accuracy**


The following parties have reviewed the information above and certify, to the best of their knowledge, that the information they have provided is true and accurate.

Buyer _____	Date _____	<u>X Elias K. Zuzuljak</u>	Date <u>7/18/10</u>
		Seller	Date
Buyer _____	Date _____	<u>J. Joseph H. Zuzuljak</u>	Date _____
		Seller	Date
Agent _____	Date _____	<u>Pei Lin Huang</u>	Date _____
		Agent	Date

This form has been prepared for the sole use of the Greater Syracuse Board of REALTORS and its members. The Greater Syracuse Board, its members and employees, assume no responsibility if this form fails to protect the interests of any party. Each party should secure its own legal, tax, financial or other advice.

Rev. 01/01

Instant Forms

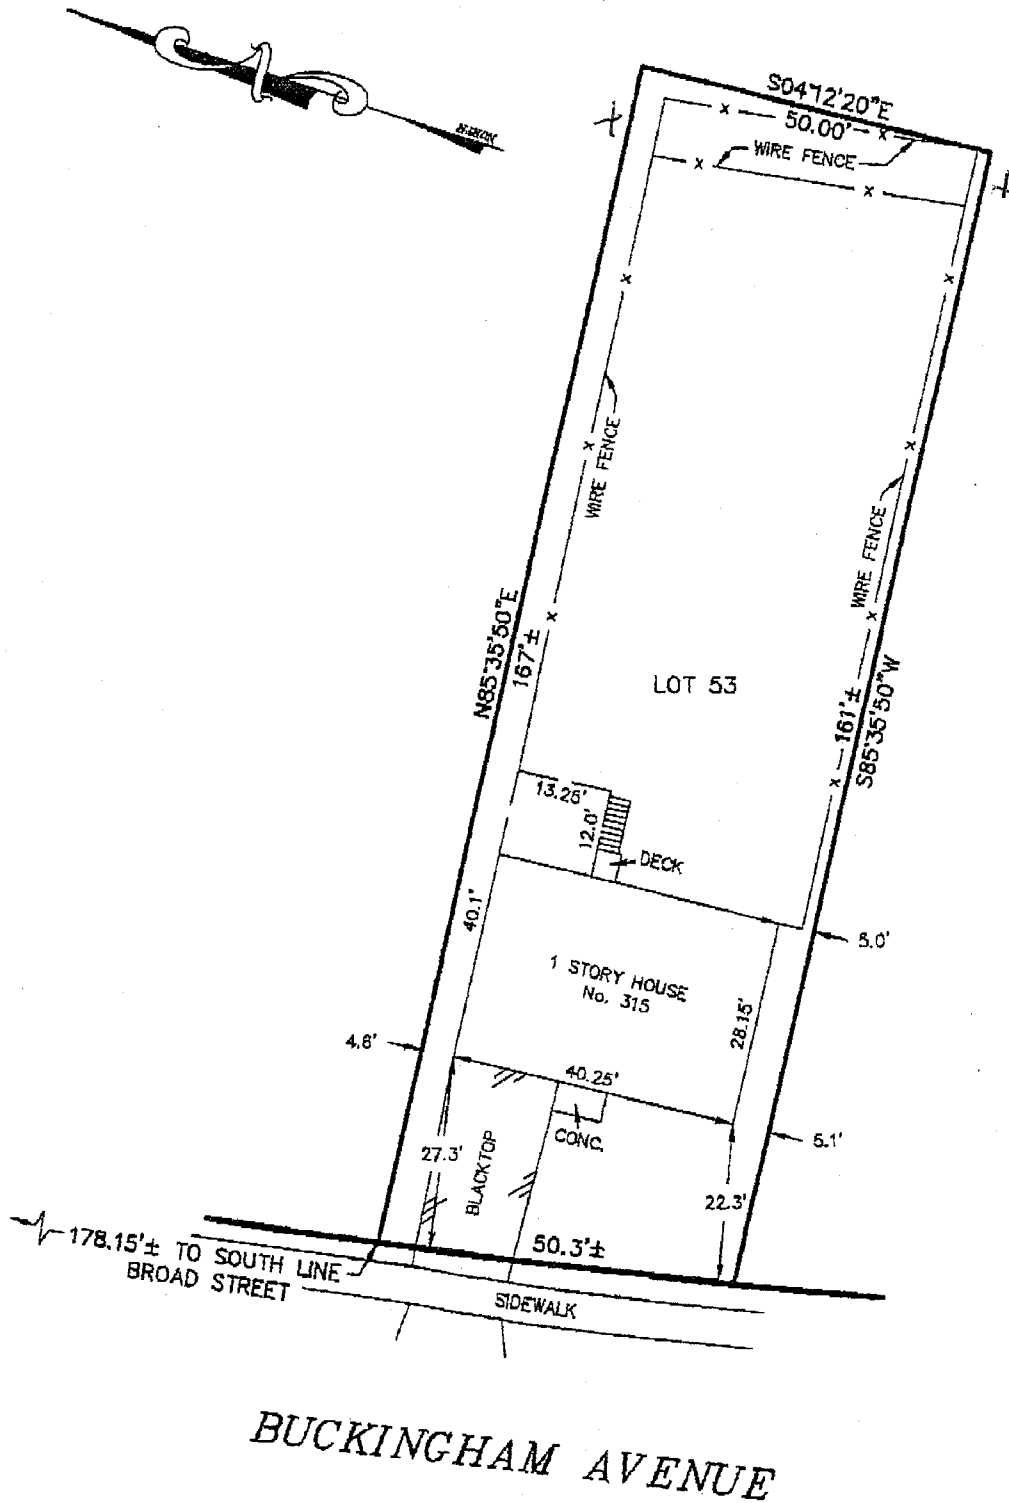

Please note - the property, in the back, extends beyond the wire fence.

### BUCKINGHAM AVENUE



6181 JAMESVILLE TOLL ROAD

Received Time: Oct. 26, 2009 4:00PM No. 8316 No. 50450

I HEREBY CERTIFY THAT THIS IS A CORRECT MAP MADE FROM AN ACTUAL SURVEY

COLIN M. KRAFT

LOT No. 53  
 KENSINGTON PARK  
 CITY OF SYRACUSE  
 COUNTY OF ONONDAGA  
 STATE OF NEW YORK  
 KNOWN AS:  
 315 BUCKINGHAM AVENUE

DRAWN BY: CMK DATE: 10/26/2009

SCALE: 1"=20' DWG.No.: 091015

Paul Driscoll  
Commissioner

Ben Walsh  
Deputy Commissioner

Sharon Owens  
Deputy Commissioner



Michael J. Bova  
Acting Director of Codes

DEPARTMENT OF NEIGHBORHOOD  
AND BUSINESS DEVELOPMENT  
DIVISION OF CODE ENFORCEMENT

CERTIFICATE OF COMPLETION

05/13/10

ELIA ZUGHAIB  
400 MADISON ST APT 1009  
ALEXANDRIA VA 22314

Re: 215 BUCKINGHAM AV

THE ISSUANCE OF THIS DOCUMENT VERIFIES THAT AN INSPECTION OF THE ABOVE-REFERENCED PROPERTY FOR THE PERMITTED CONSTRUCTION OR WORK WAS CONDUCTED PURSUANT TO THE ADMINISTRATION AND ENFORCEMENT OF THE UNIFORM FIRE PREVENTION AND BUILDING CODE TITLE 19 NYCRR PART 1203 (c)&(d) AND ARTICLE 1.1.5A OF THE SYRACUSE BUILDING CODE. FURTHERMORE, THAT SUCH CONSTRUCTION OR WORK IS IN SUBSTANTIAL COMPLIANCE WITH APPLICABLE CODES, GENERALLY ACCEPTED STANDARDS, PLANS AND/OR OTHER REQUIREMENTS ON FILE WITH THIS DEPARTMENT IN CONNECTION WITH THIS PERMIT.

THE ISSUANCE OF THIS DOCUMENT SHALL NOT BE CONSTRUED AS TO ABSOLVE THE CONTRACTOR OR OWNER OF ANY OBLIGATION TO INSURE COMPLIANCE WITH ALL APPLICABLE CODES RULES OR REGULATIONS RELEVANT TO THIS PERMITTED CONSTRUCTION OR WORK.

*[Signature]*  
INSPECTOR  
05/13/10  
DATE

*[Signature]*  
ASST. DIRECTOR  
5-13-10  
DATE

PERMIT: 94526 PROPERTY: 1913000200



**To:** Elia Zughuib  
2240 Virginia Ave NW Apt 1205-0  
Washington, DC 20037

**Issuance Date: October 26, 2007**

**RENTAL REGISTRY CARD  
SECTION  
PROPERTY CONSERVATION CODE**

Pursuant to an inspection made on

For the premises located at

Syracuse, New York

**Units: 1 Family  2 Family      Accessory Building: Yes      No**

This Rental Registry card shall be considered current for a period of three (3) years after the date of issuance, provided it has not been revoked during such period. This Rental Registry Card is nontransferable and is valid only for the owner named on this card. Should the property become vacant, the Owner shall notify the Division of Code Enforcement immediately of the vacancy.

Receipt #: 93

Case #: 3

A handwritten signature in black ink, appearing to read "Michael J. Bova", is written over a horizontal line.

Assistant Director